



OPSTALT A - A

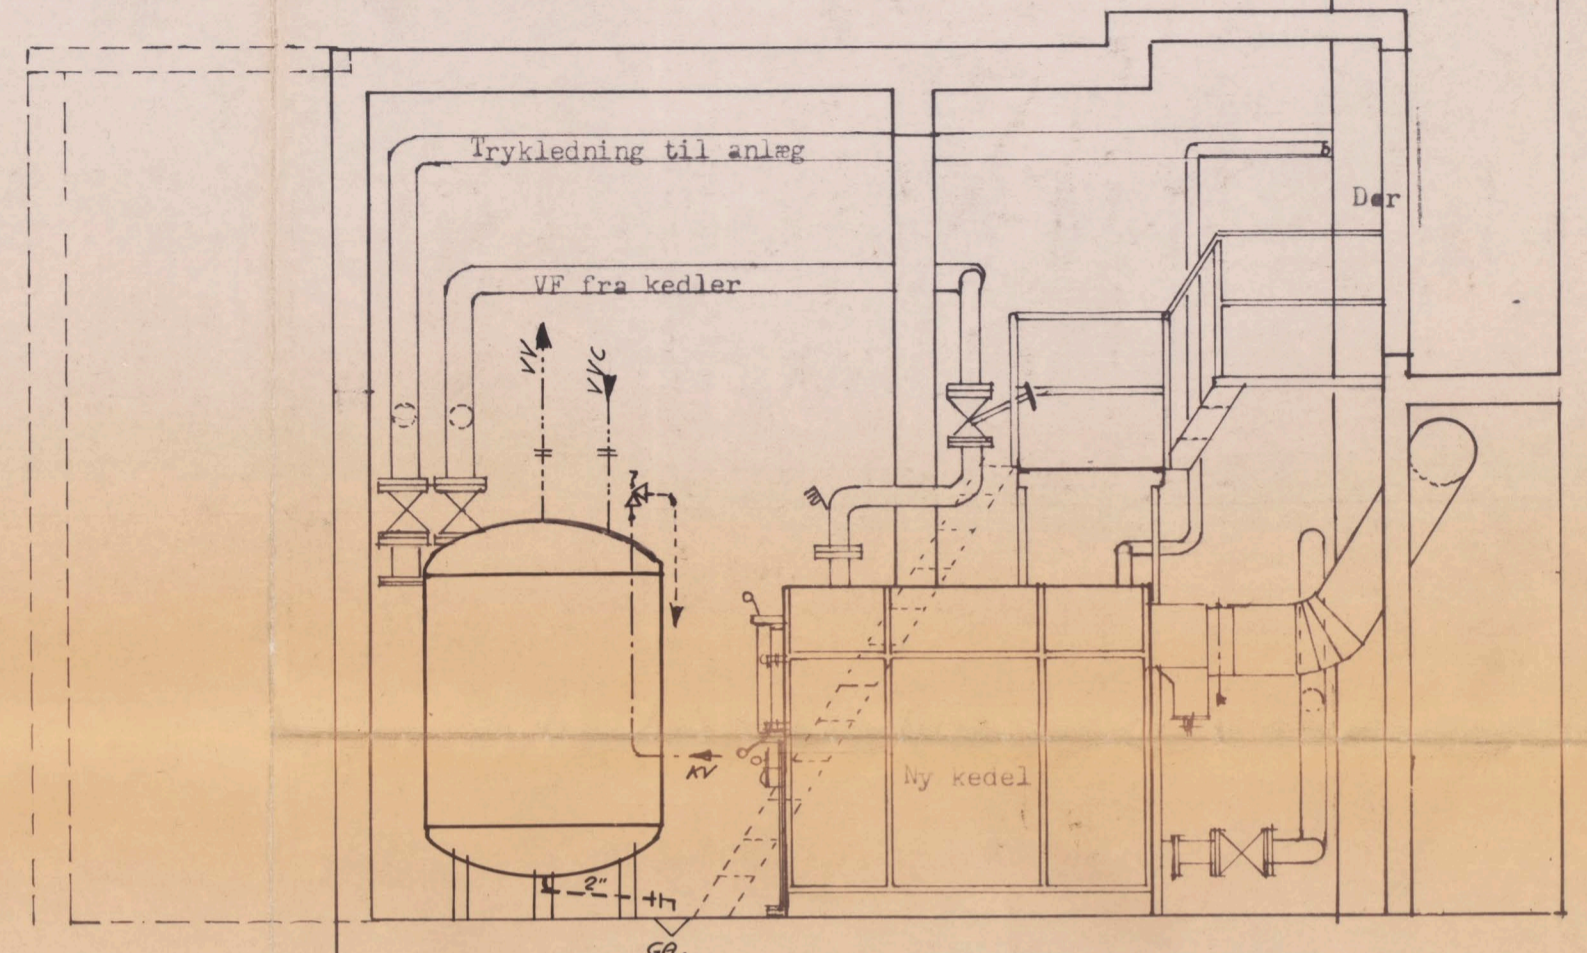


SNIT B - B

Kelder i blok A 1

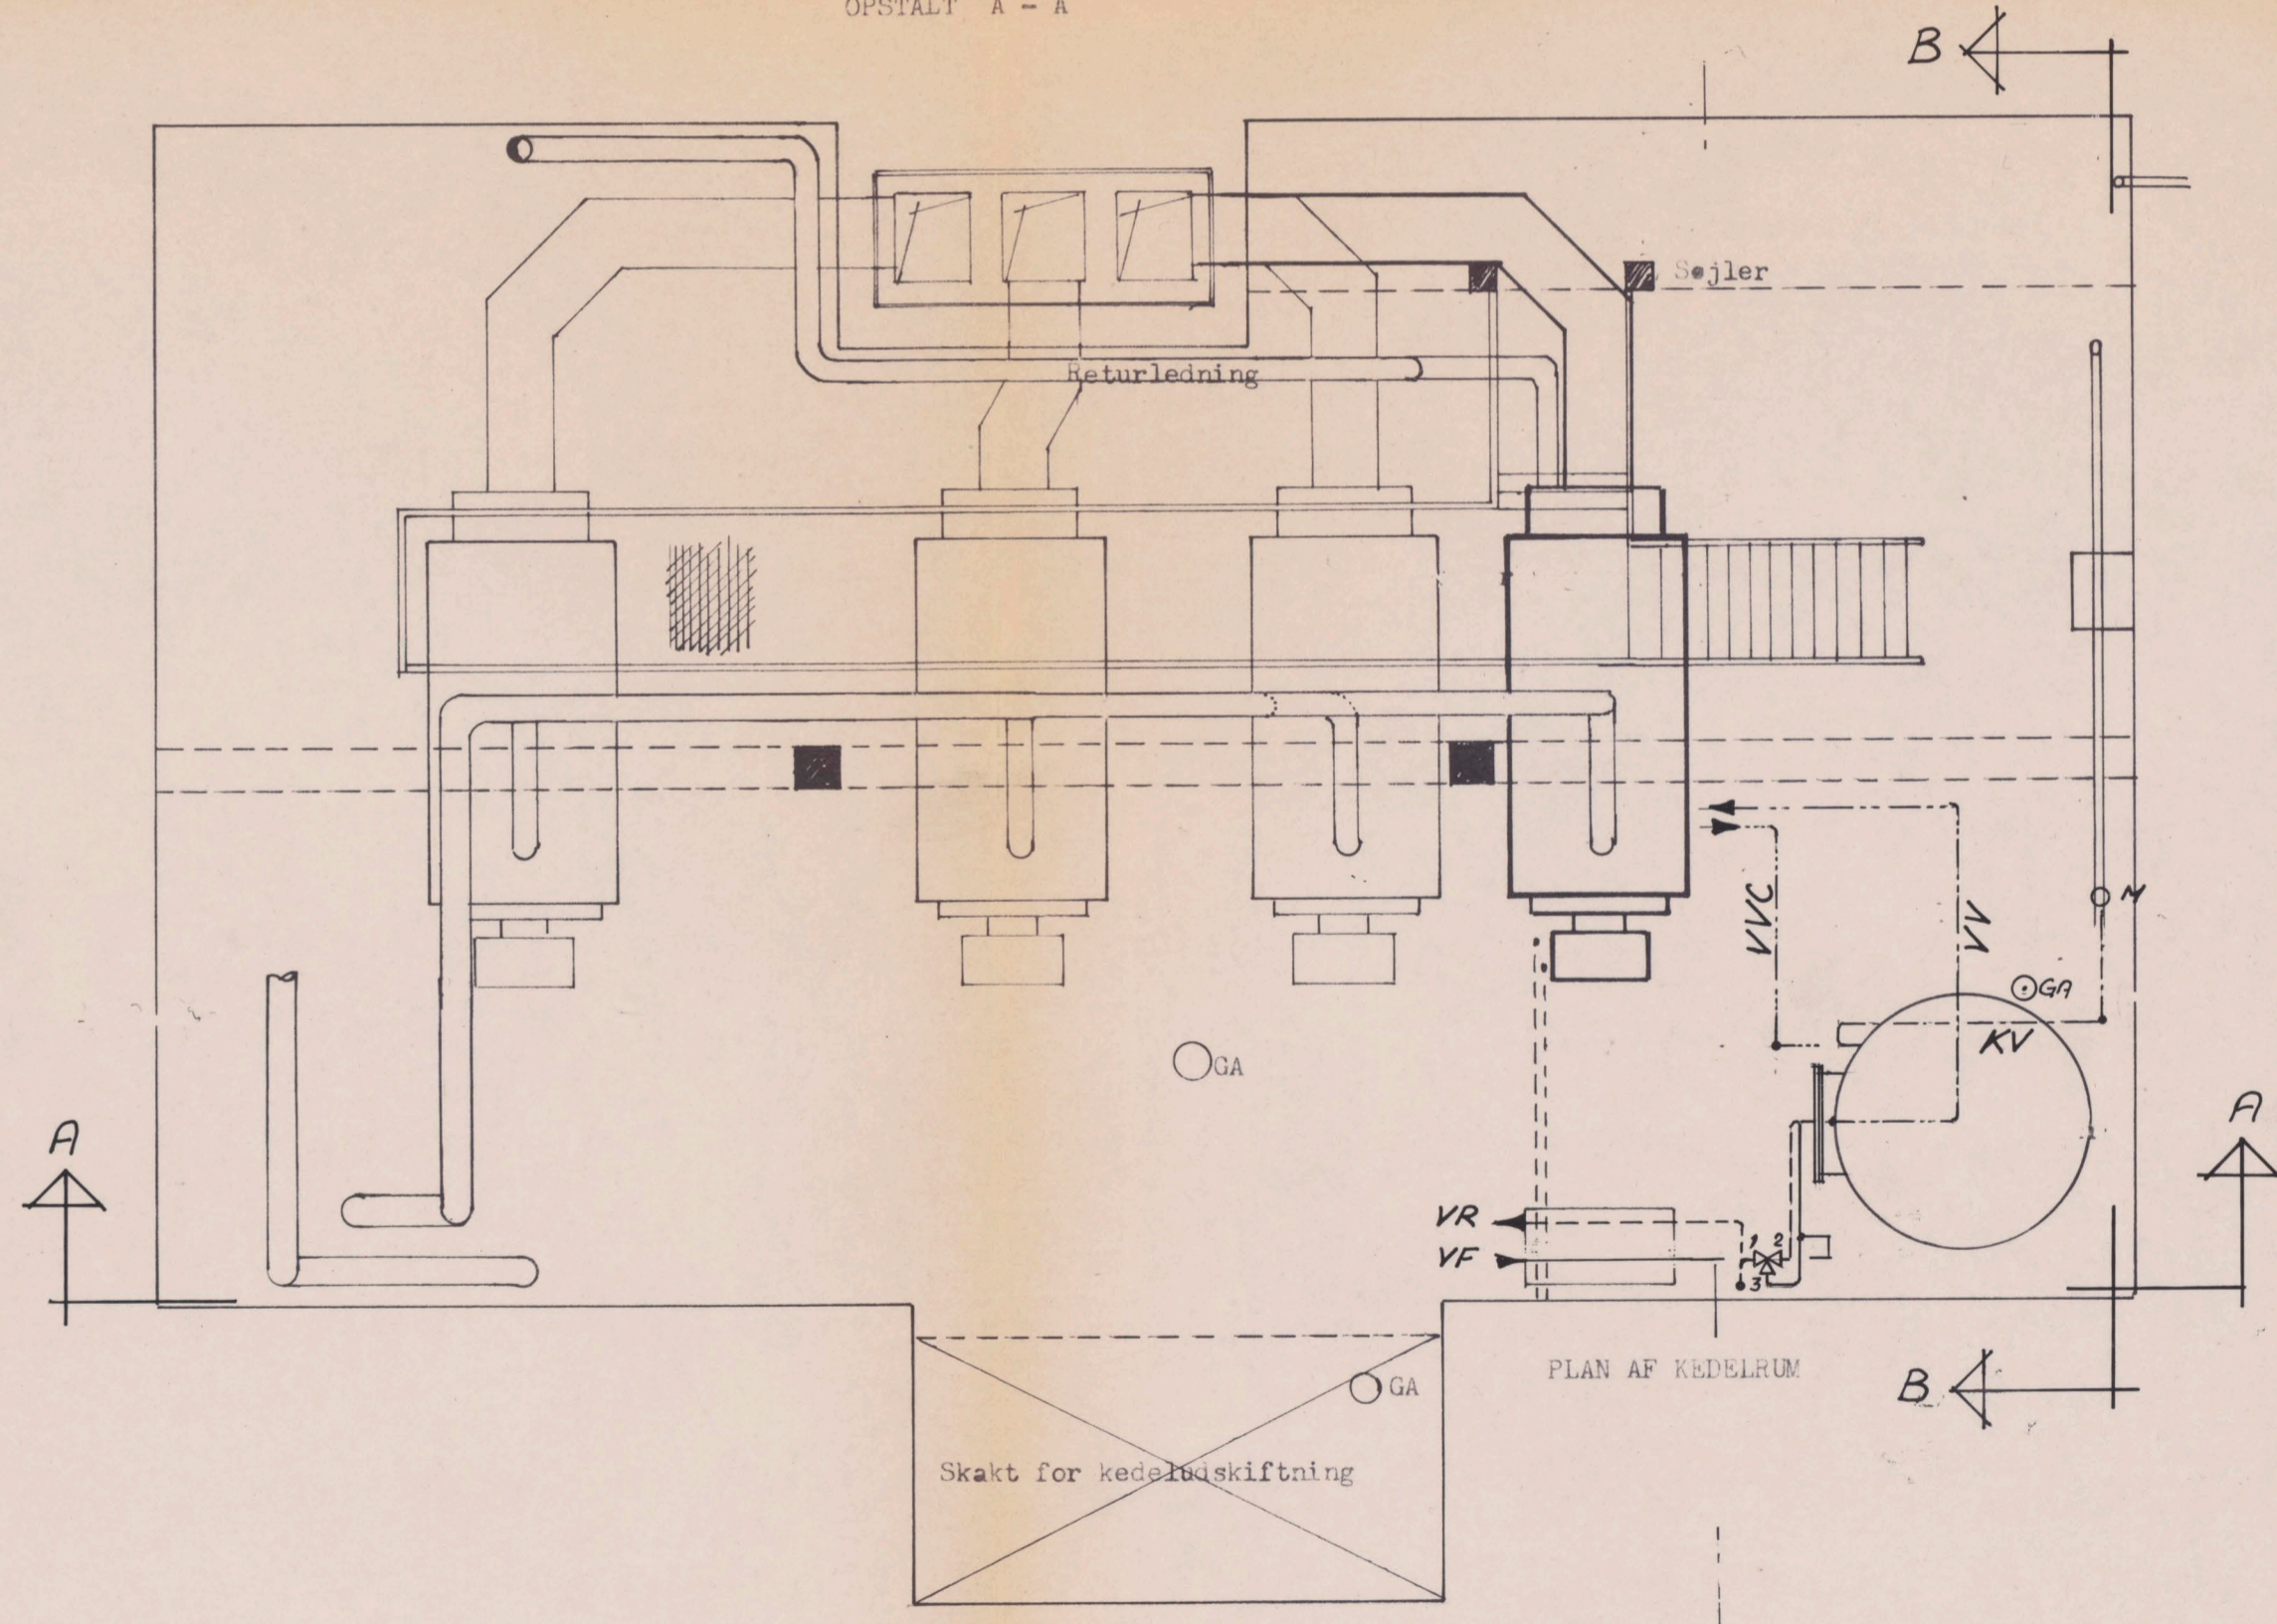

PLAN AF KEDELUM

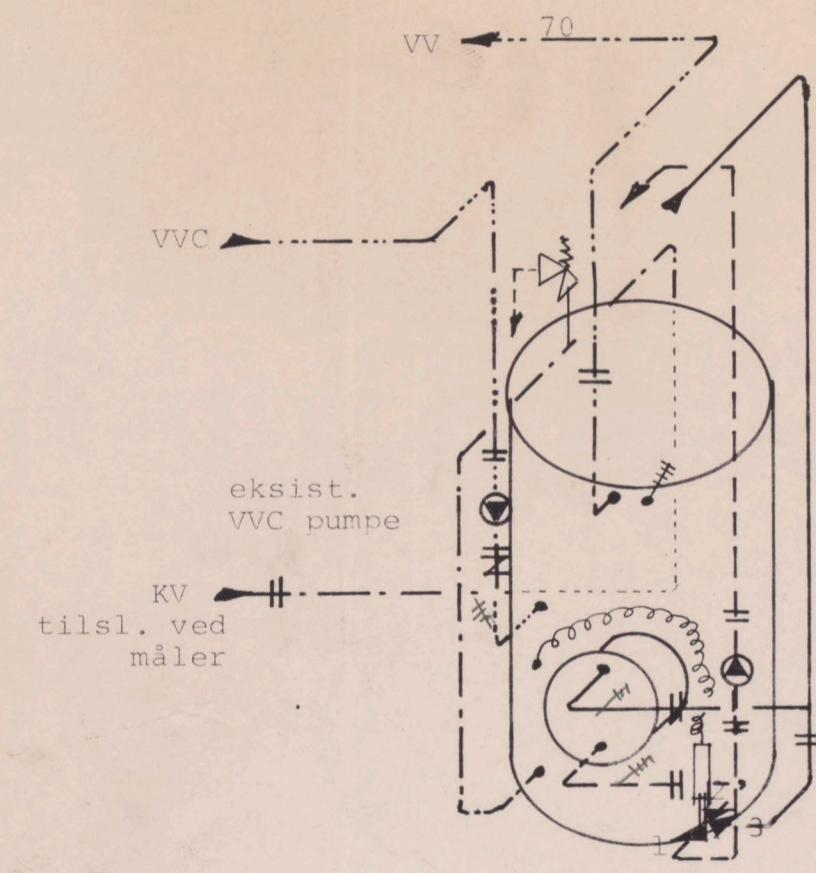

Ny varmtvandsbeholder
AJVA type 10 4000 liter
m. spiral i stål.
Forberedt for elektrolyse.

eksist. pumpe
El vario 5-125-4

Beholderstyring ny
3 vejs ventil
Clorius BMM Ø40
Termostat V.4.10

TILSLUTNINGSDIAGRAM FOR NY VARMTVANDSBEHOLDER

Torsdag / Ajva

SKODSBORGPARKEN						Sag nr.	
Matr. nr. BLOK A						2530	
Tegning						Tegn. nr.	
Ny varmtvandsbeholder i kedelcentral.						01	
						Målestok	
						1:50	
Dato	4.3.1986	a	b	c	d	e	f
Sign./Kontr.							
S. ØSTREM RÅDGIVENDE INGENIØRFIRMA							
GARDERHØJVEJ 35 2820 GENTOFTE TLF. 01 651276							