


Opgang 22

Opgang 24

61870

VEST

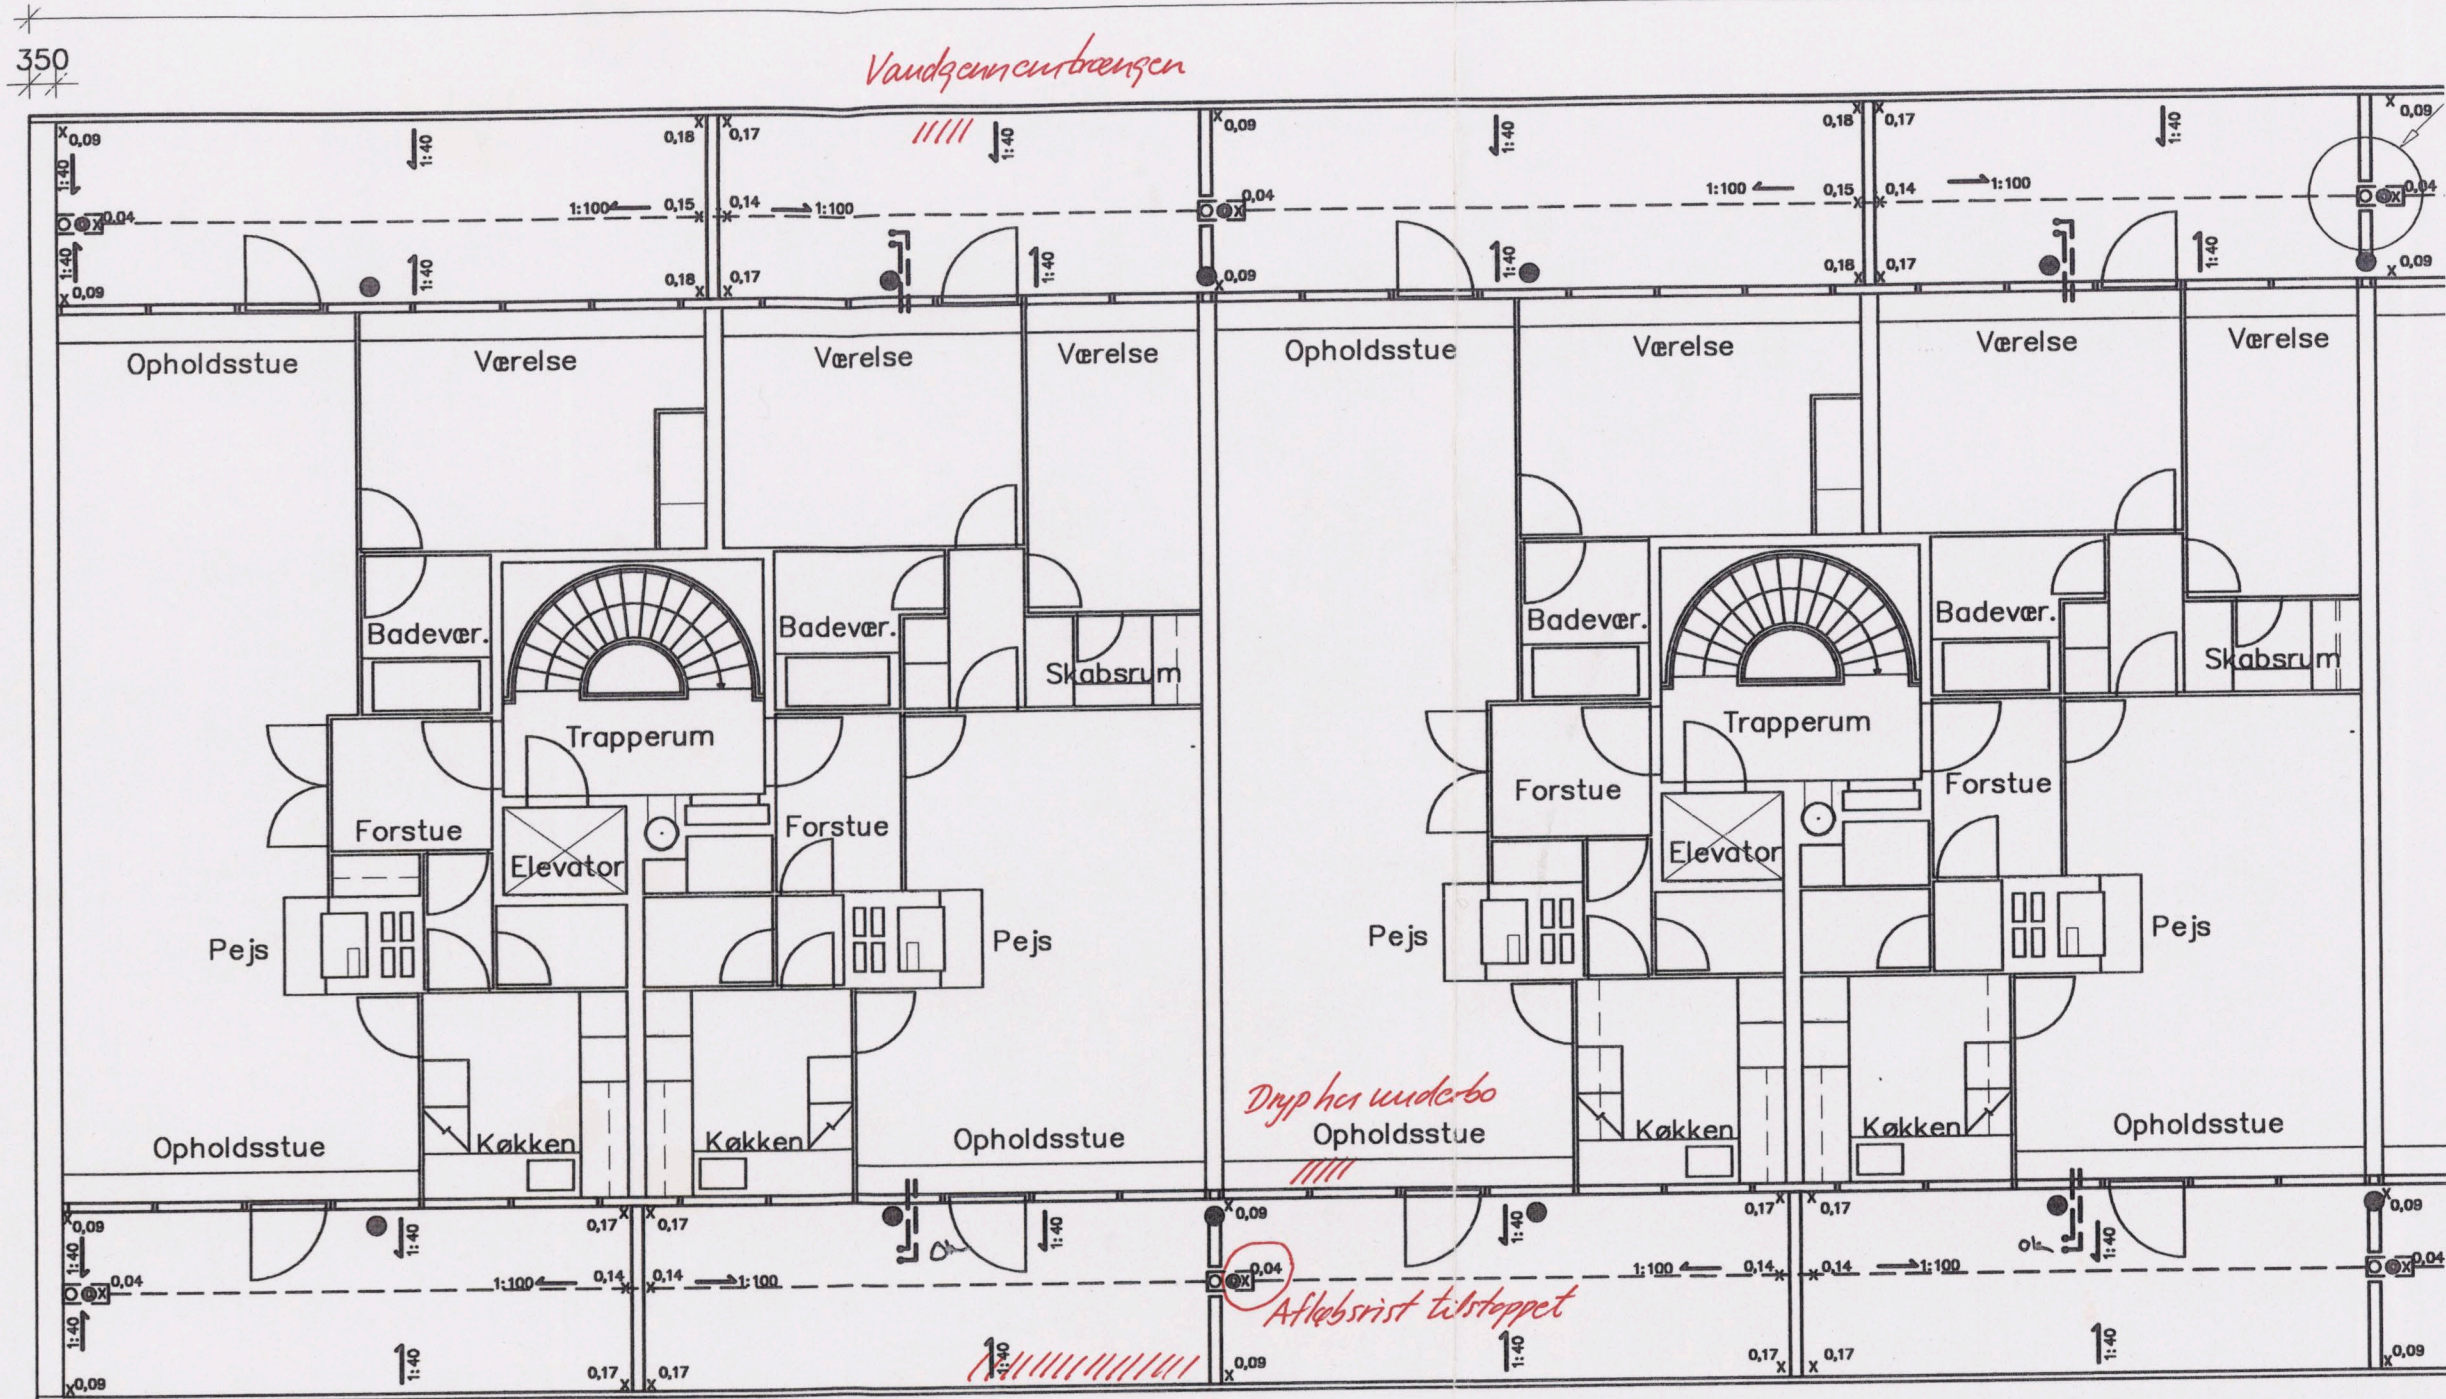

Blok C1
Tagetage

ØST

22 5. tv. + 24 5. th.

